


Legend
 Overland Flow Route

A. B. C.
AMENDED PLAN
 REF. No. 2120610670
 DATE REC. 5/12/16

EXISTING MASONRY CULVERT TO BE CLEANED OUT & REINSTATED NECESSARY.

POTENTIAL DIRECTION OF EXISTING OVERLAND FLOWS

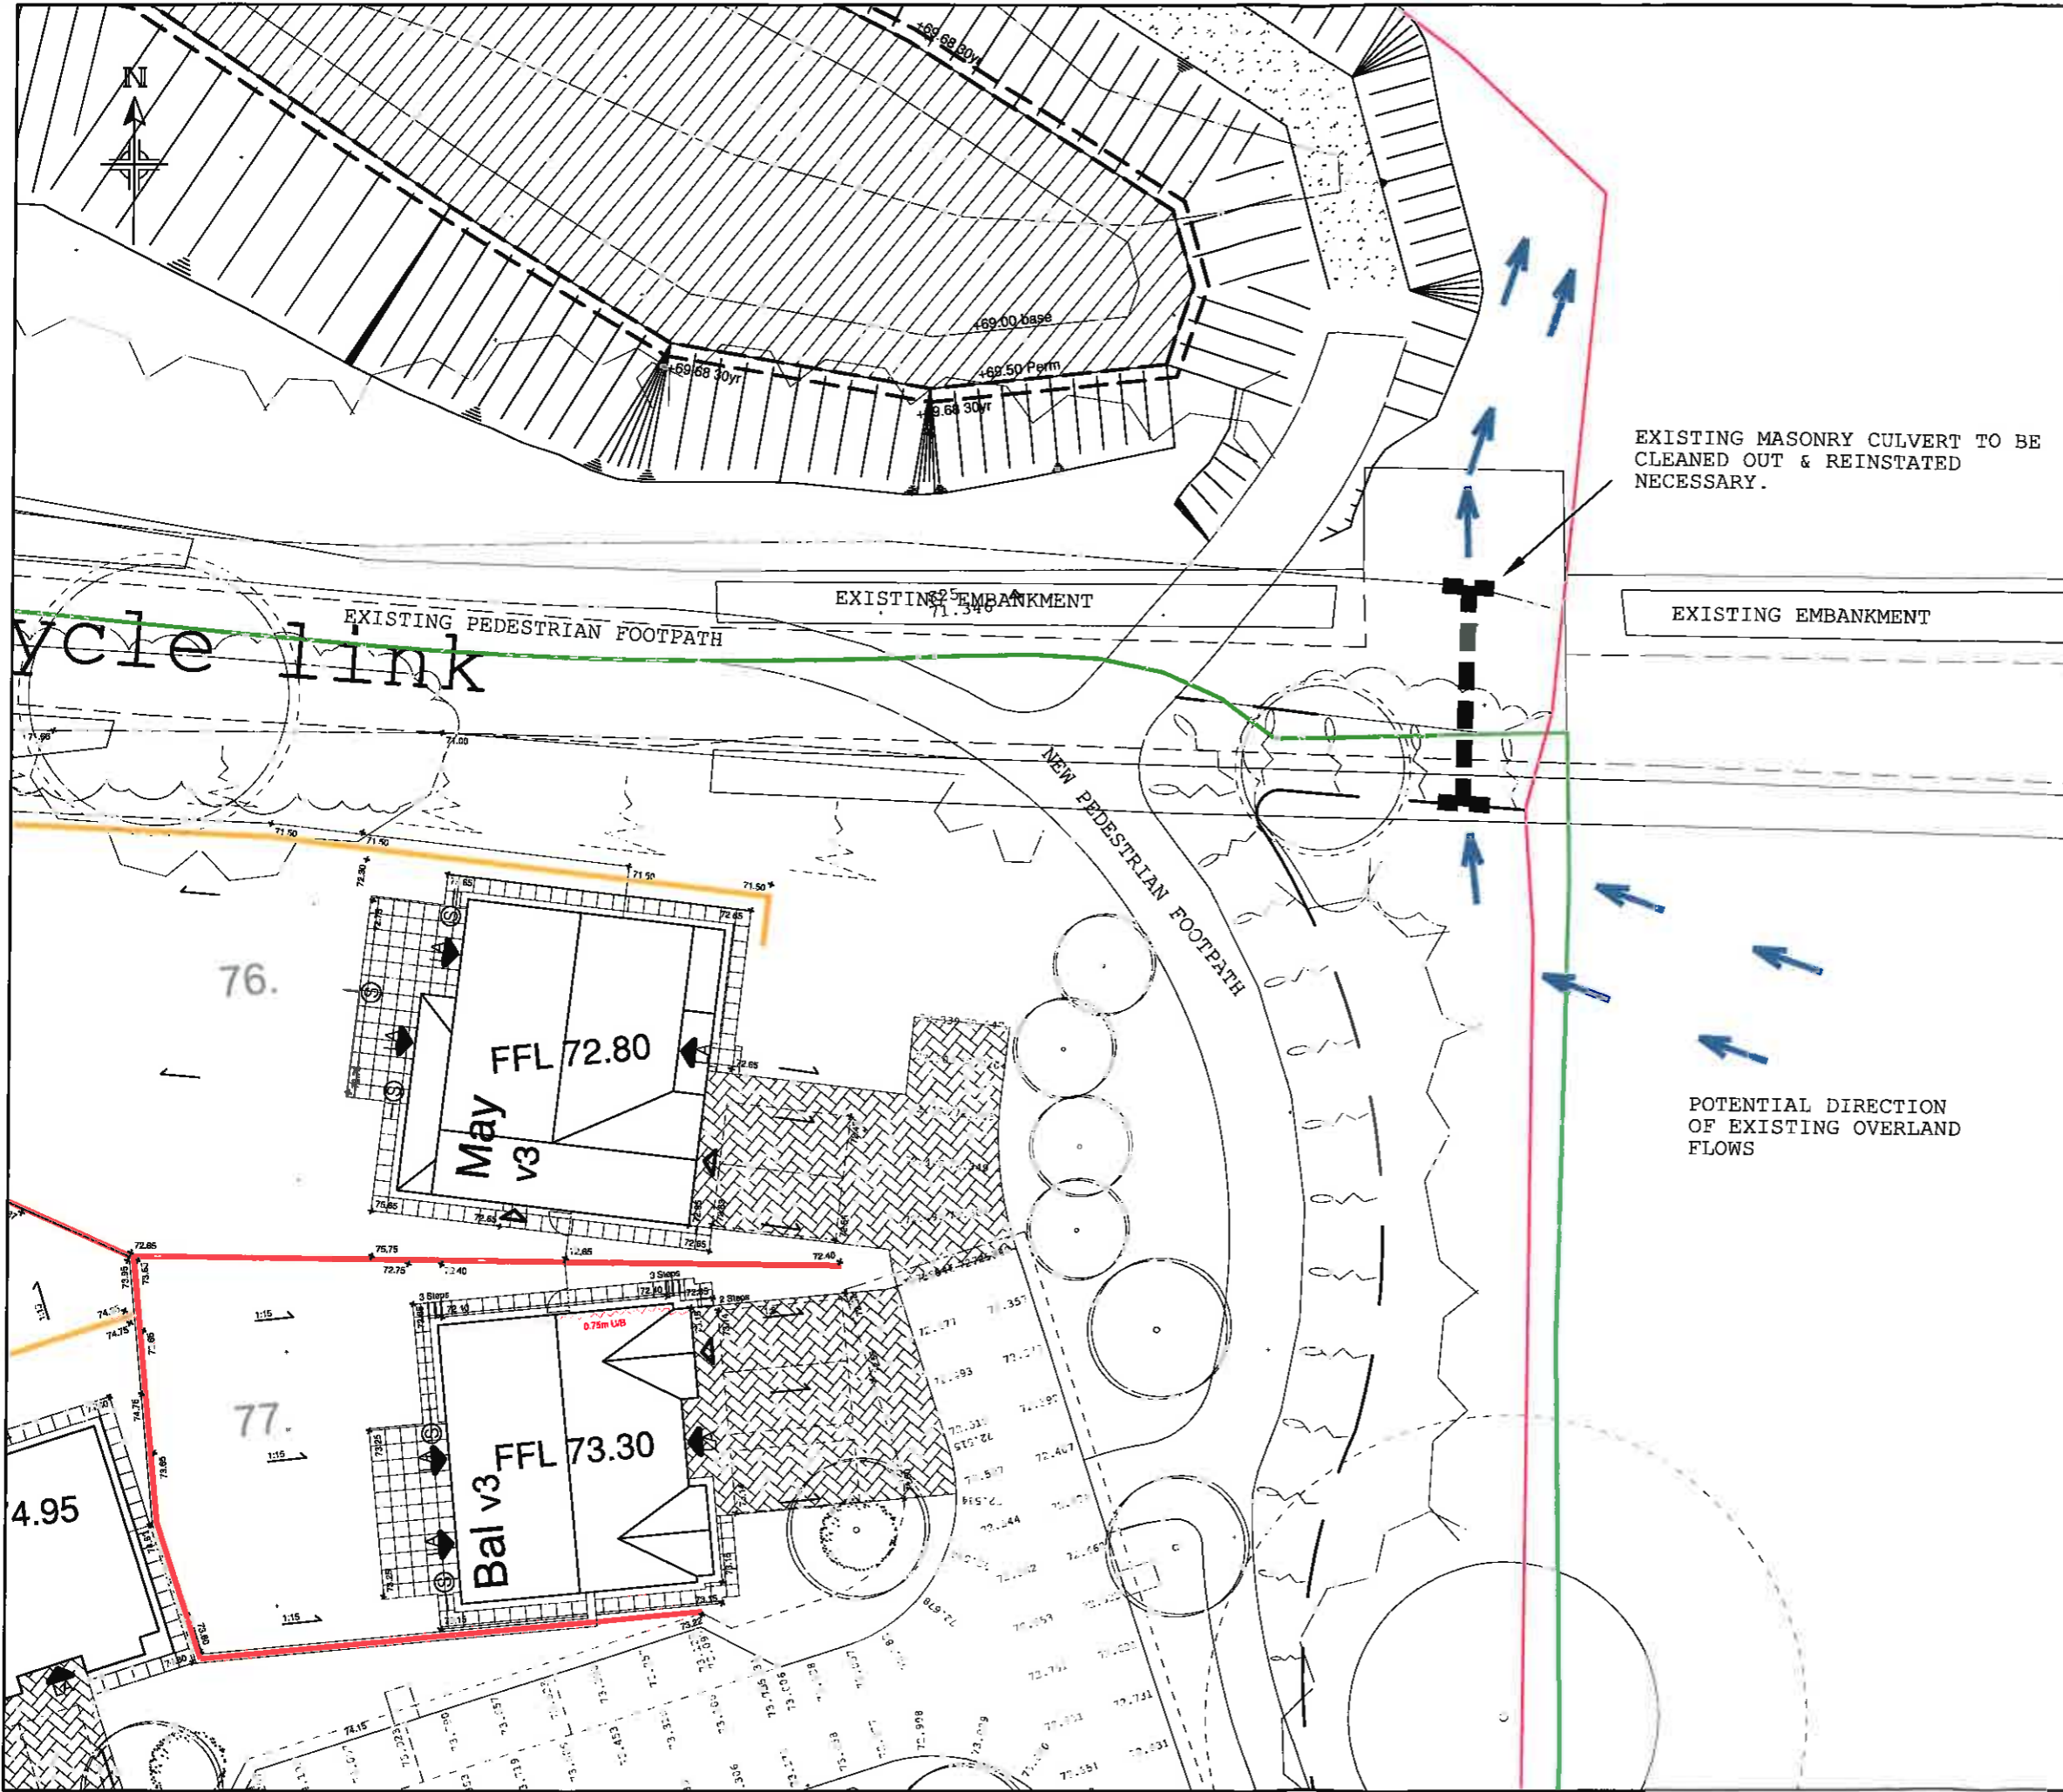

Rev	Date	Description	Drawn	Chkd
P2	30/11/16	EXISTING CULVERT LOCATED BERM REMOVED	MB	DW
P1	19/08/16	ISSUED FOR PLANNING	MB	DW

Project	STRAWBERRY HOW RESIDENTIAL DEVELOPMENT
Client	STORY HOMES
Architect	POD

Title
 EXISTING CULVERT BENEATH RAILWAY EMBANKMENT

Scale	1:250	Drawn	MB	Date	AUG 2016
Job Number	15025	Drawing Number	C-GA-250	Rev.	P2



CK21 Ltd.
 Shakespeare House,
 18 Shakespeare St,
 Newcastle upon Tyne,
 NE1 6AQ,
 www.ck21.co.uk info@ck21.co.uk Telephone: (0191) 261 6312

Status
INFORMATION